




GROUND FLOOR PLAN

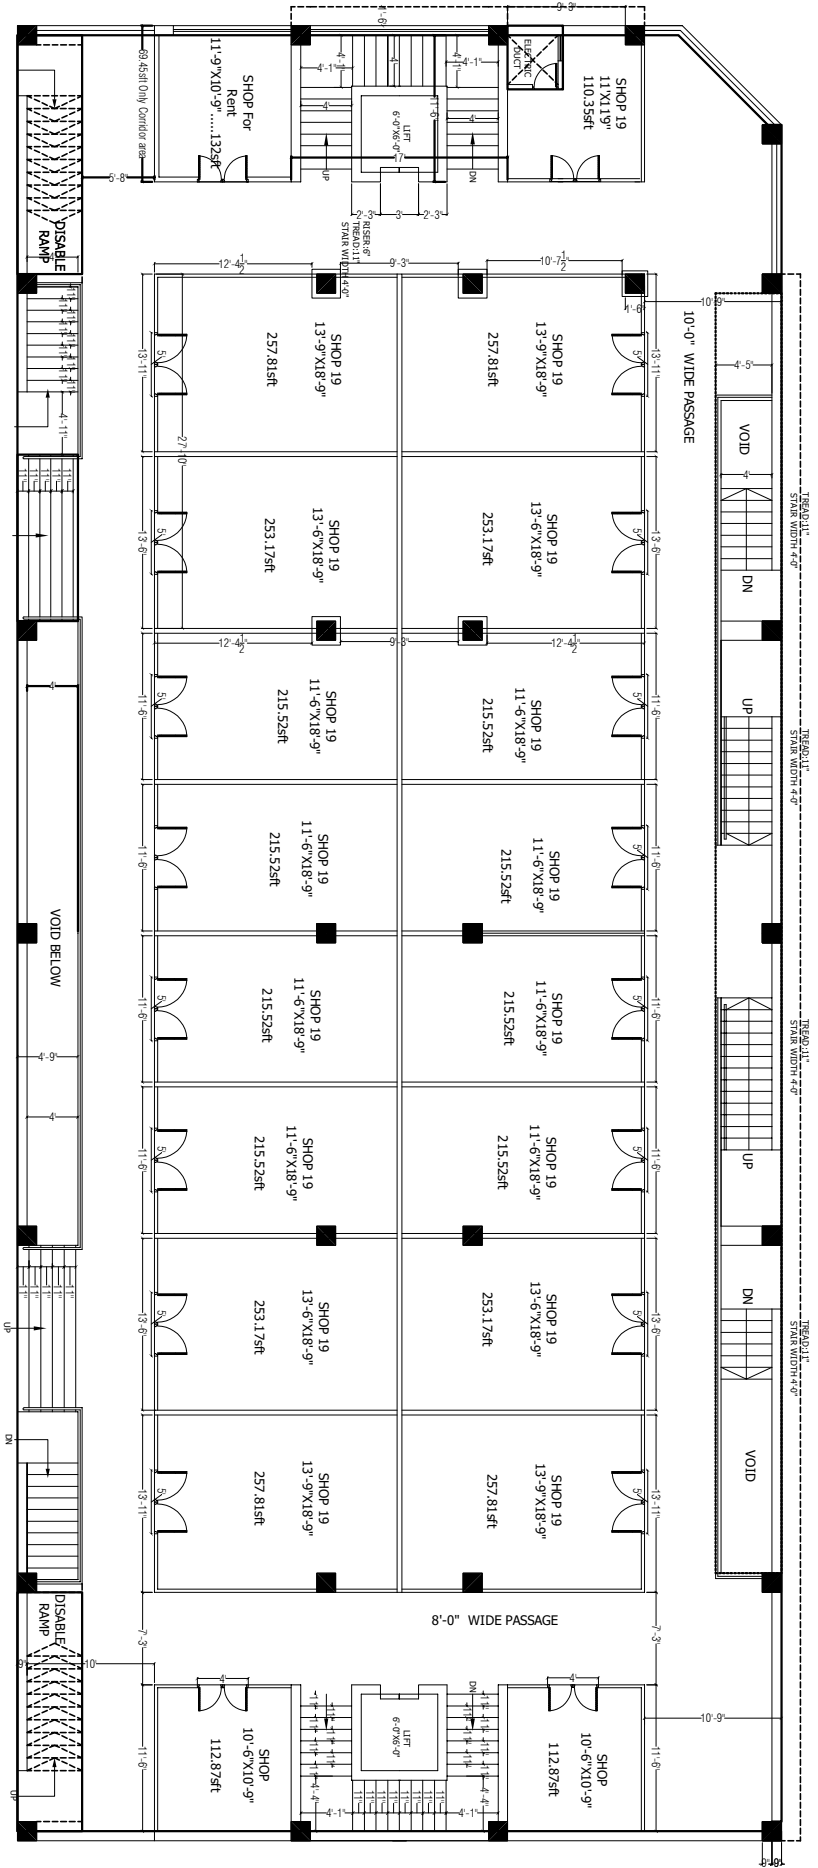

FIRST & SECOND FLOOR PLAN

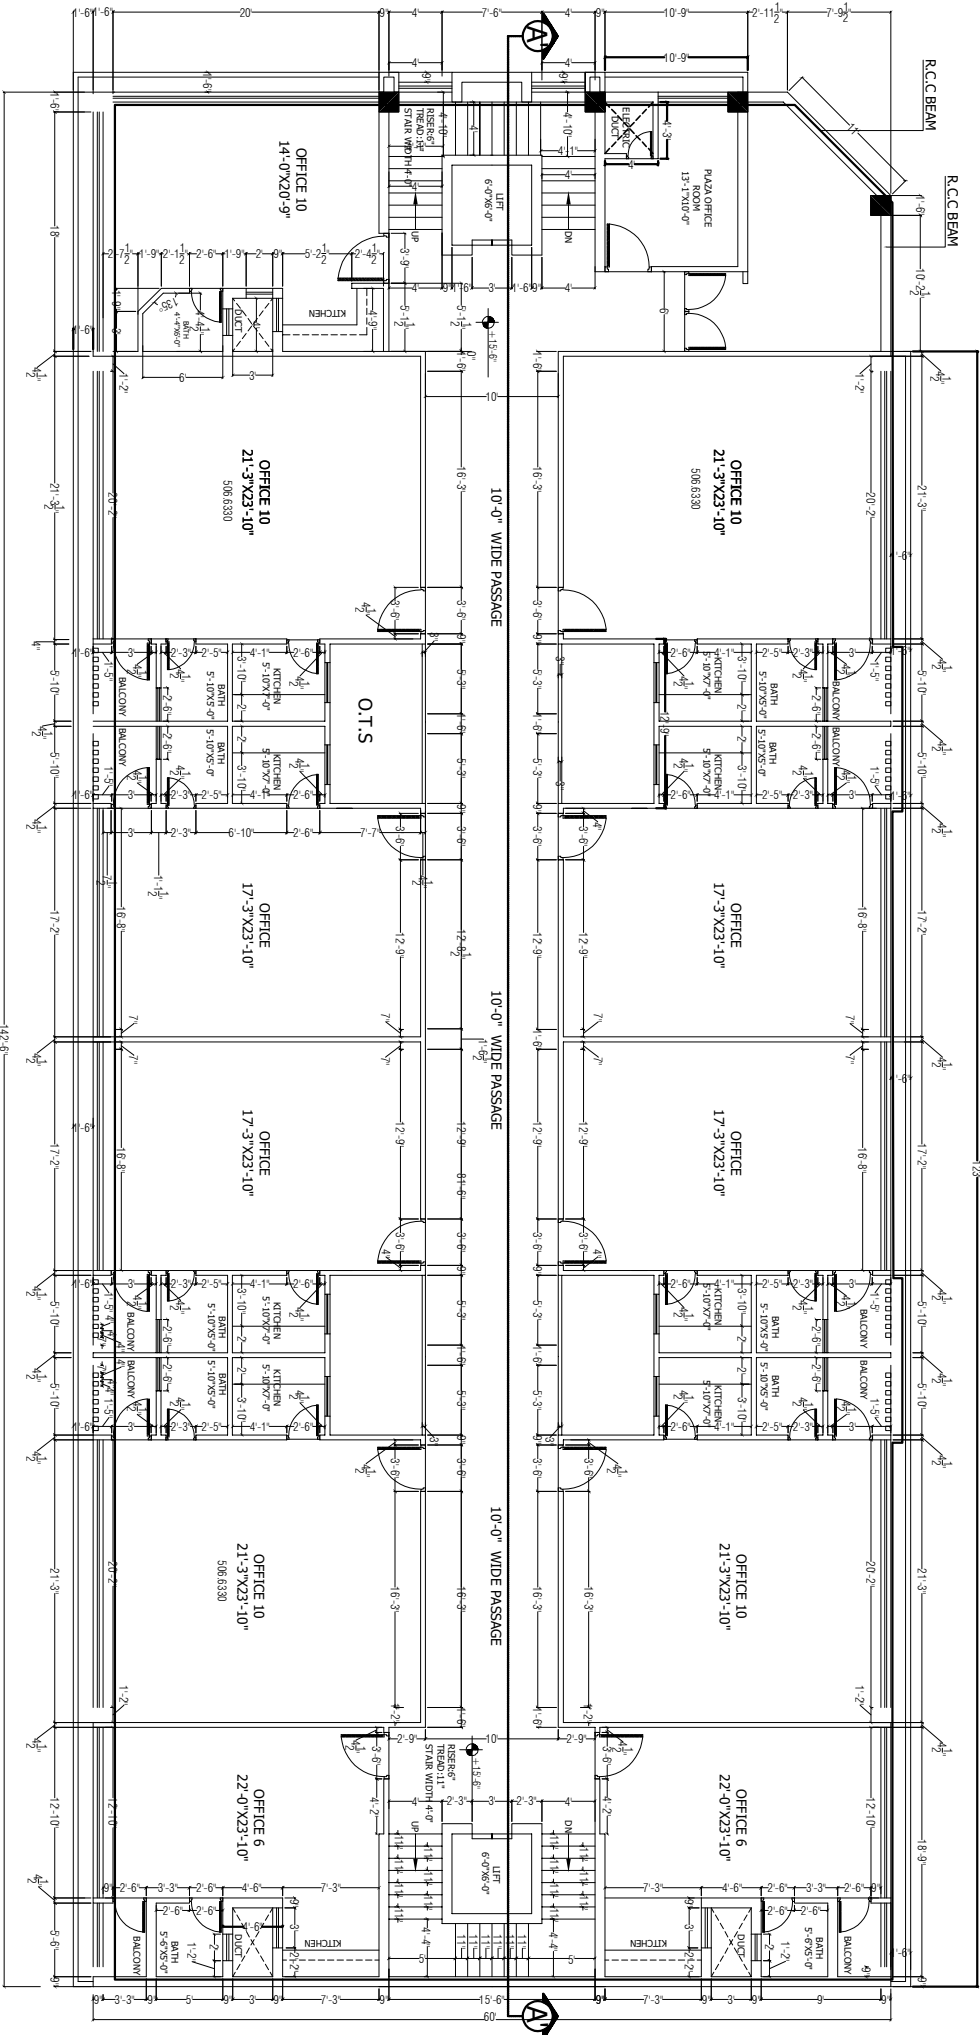

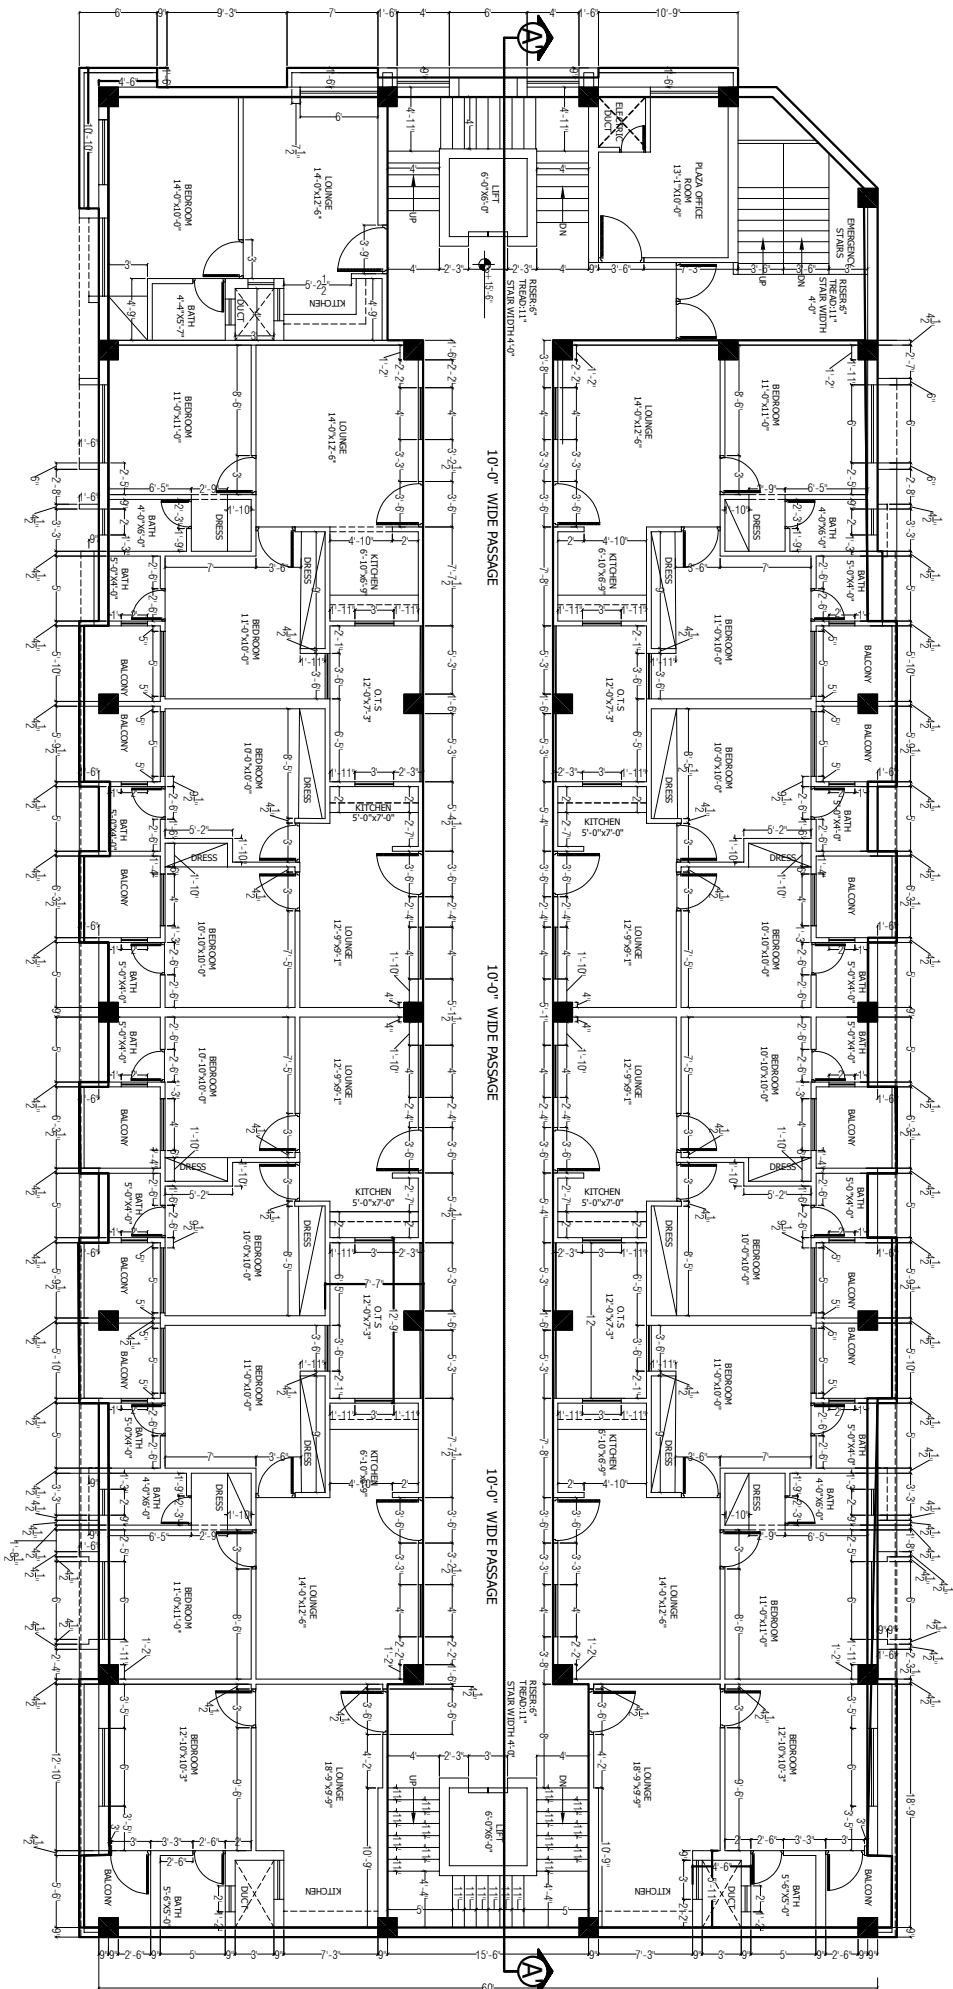


THIRD-SIXTH FLOOR PLAN

PROJECT CONSULTANT
Urban Community Housing (Pvt) Limited
 Office # 35, Second Floor, Rose-1 Plaza,
 I-8 Markaz, Islamabad, Pakistan,
 Phone: 0301-8558176; Email: uchpakistan@gmail.com

PROJECT
 (160'-0" X 60'-0") UNIVERSITY TOWN

CLIENT
 Mr. IBRAHIM BALOCH

NOTES
 ALL DRAWINGS SHOULD BE READ
 IN CONNECTION WITH STRUCTURAL,
 ELECTRICAL AND PLUMBING DRAWINGS. ANY
 CHANGE IN DRAWINGS SHALL
 BE CORRESPONDED ACCORDINGLY.

 

DESIGNED BY	MR. SAAD ALI QURESHI / AR. M.A.S.F.
DRAWN BY	ABDUL REHMAN
CHECKED BY	MR. SAAD ALI QURESHI
TITLE	THIRD-SIXTH FLOOR PLAN
DATE	FEB 13, 2012
SCALE	AS SHOWN
REVISION #	
DRAWING #	A-05
DOOR	0000