



GROUND FLOOR PLAN

COVERED AREA 1718 SFT
SCALE : 1/8" = 1'-0"

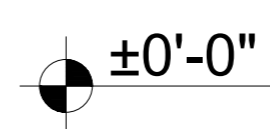

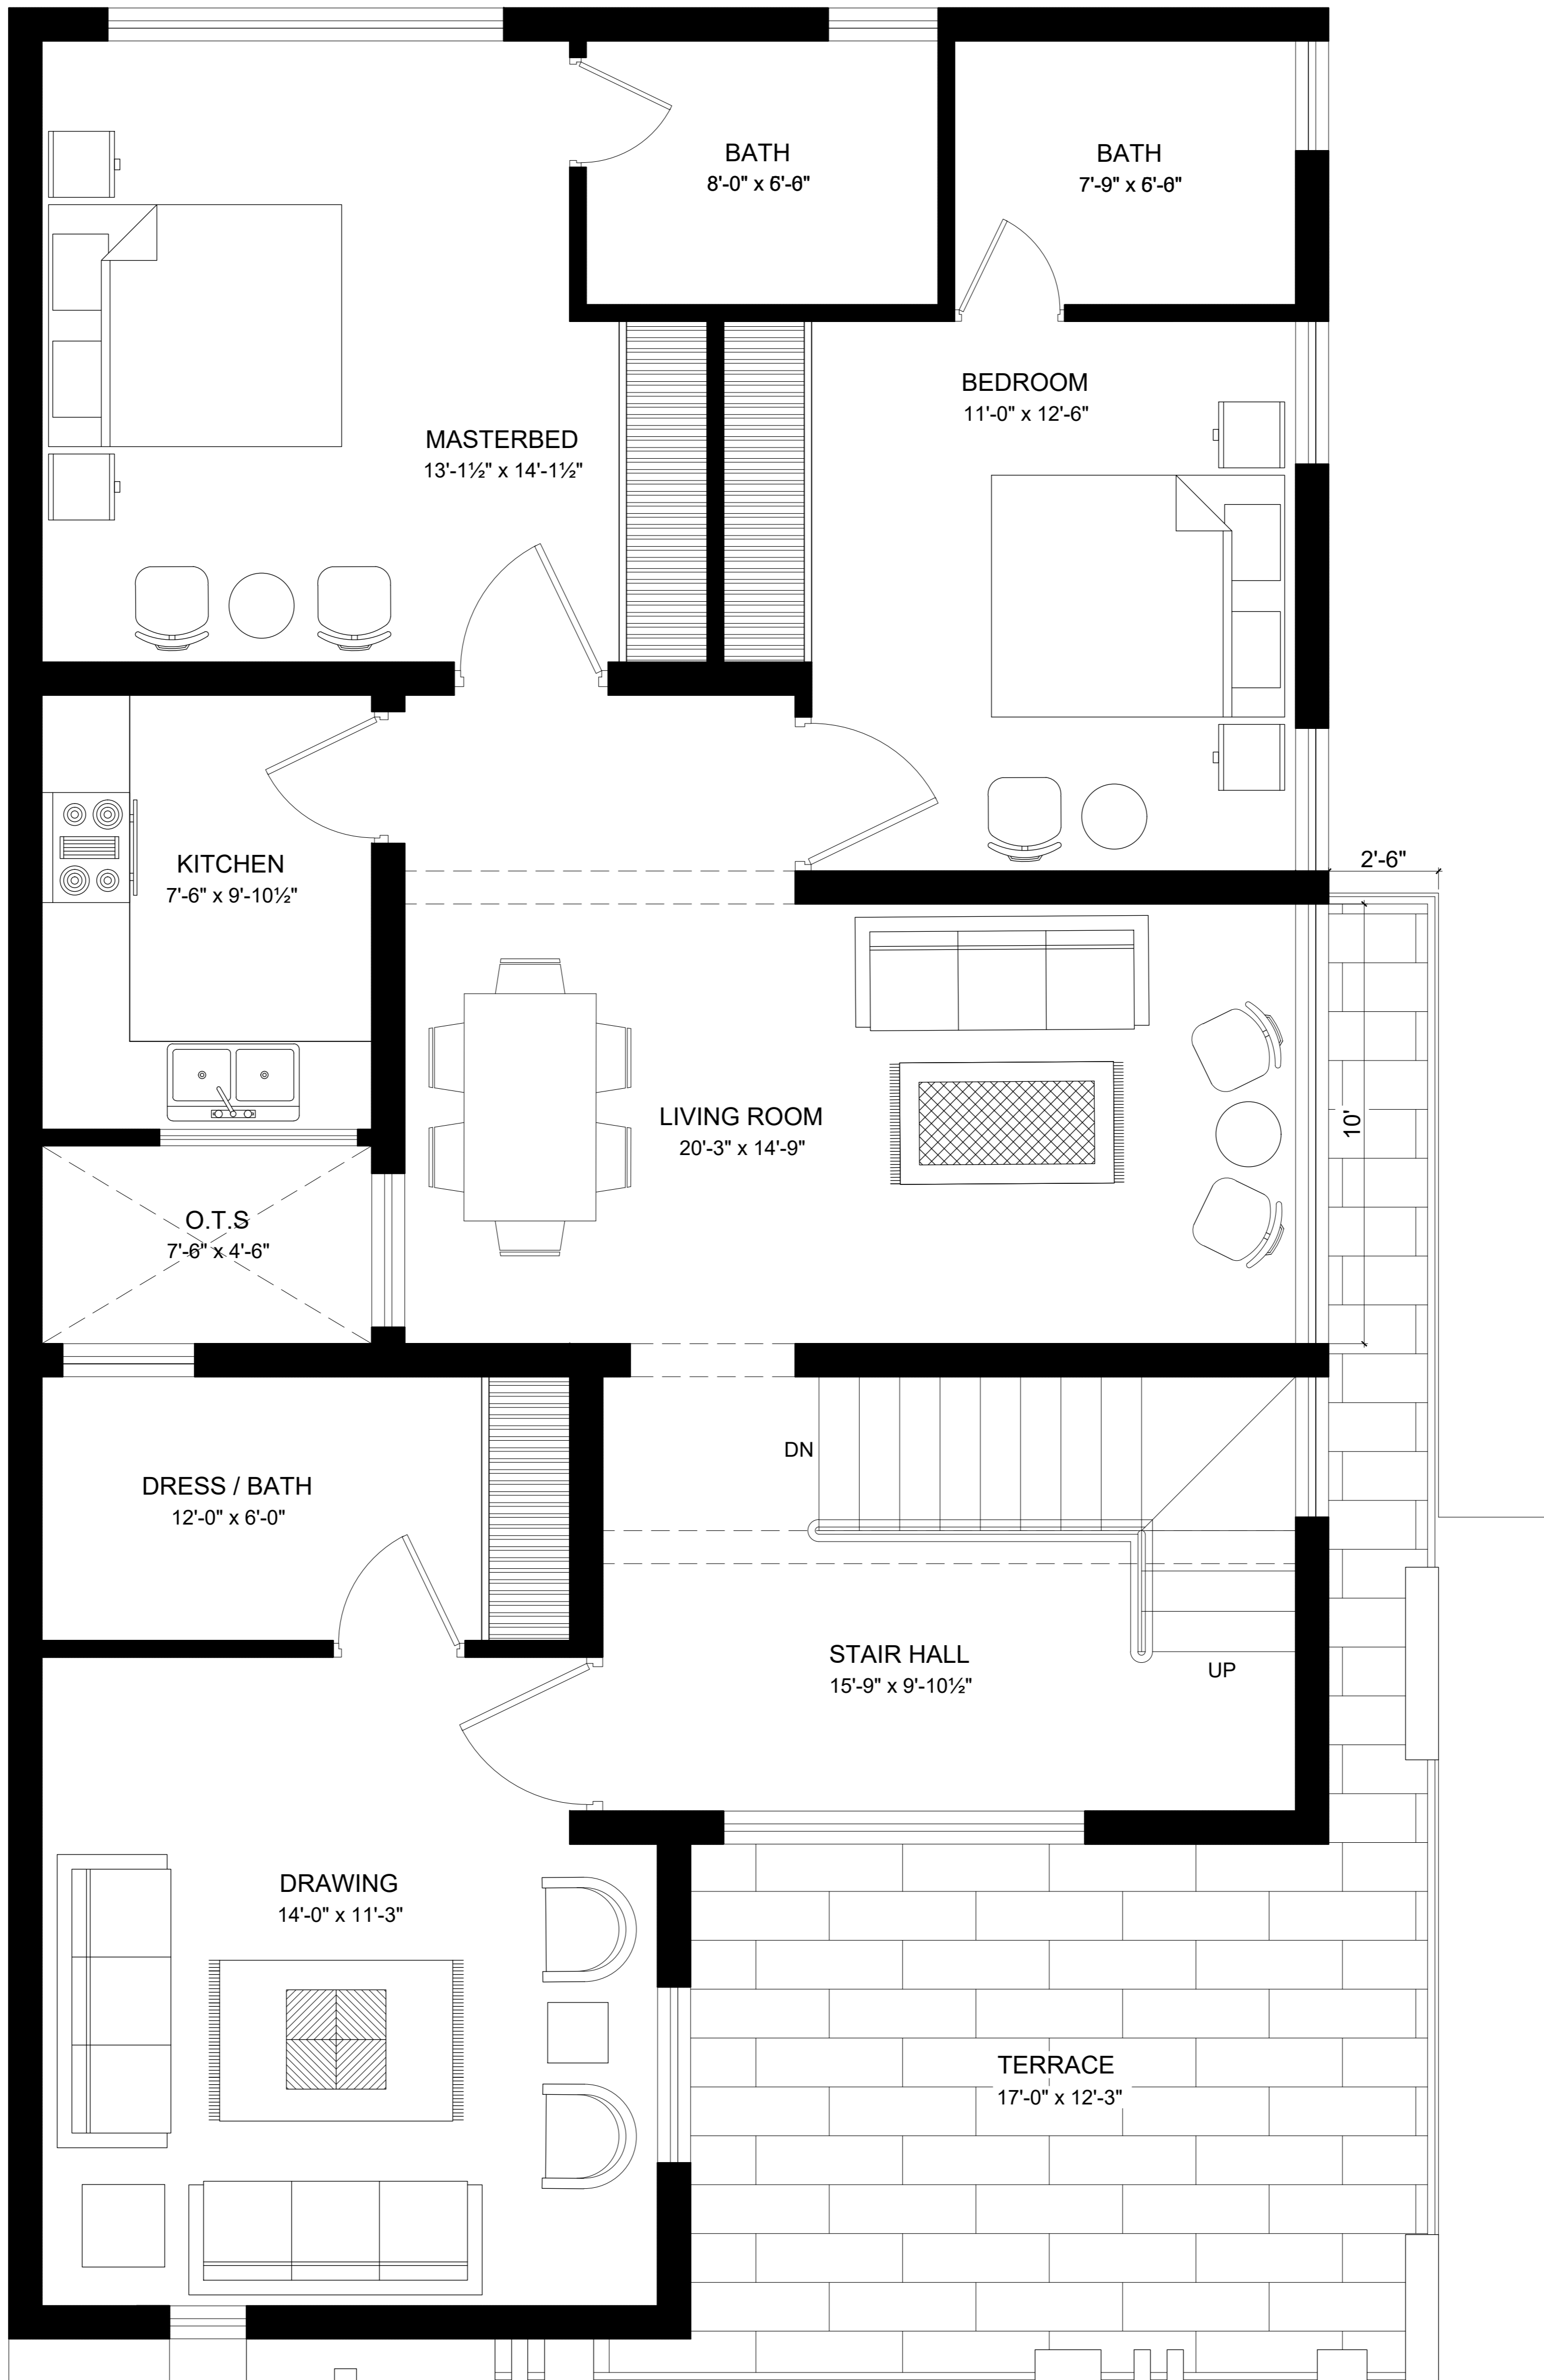


FIRST FLOOR PLAN

COVERED AREA 1443 SFT
SCALE : 1/8" = 1'-0"

PLOT SIZE : 10 MARLA (TOP CITY)
CLIENT : ZMK MARKETING (PVT LTD)
DATED : 18 MAY 2024

PROPOSED DRAWING
FIRST FLOOR PLAN
TOTAL COVERED AREA: 3433 SFT



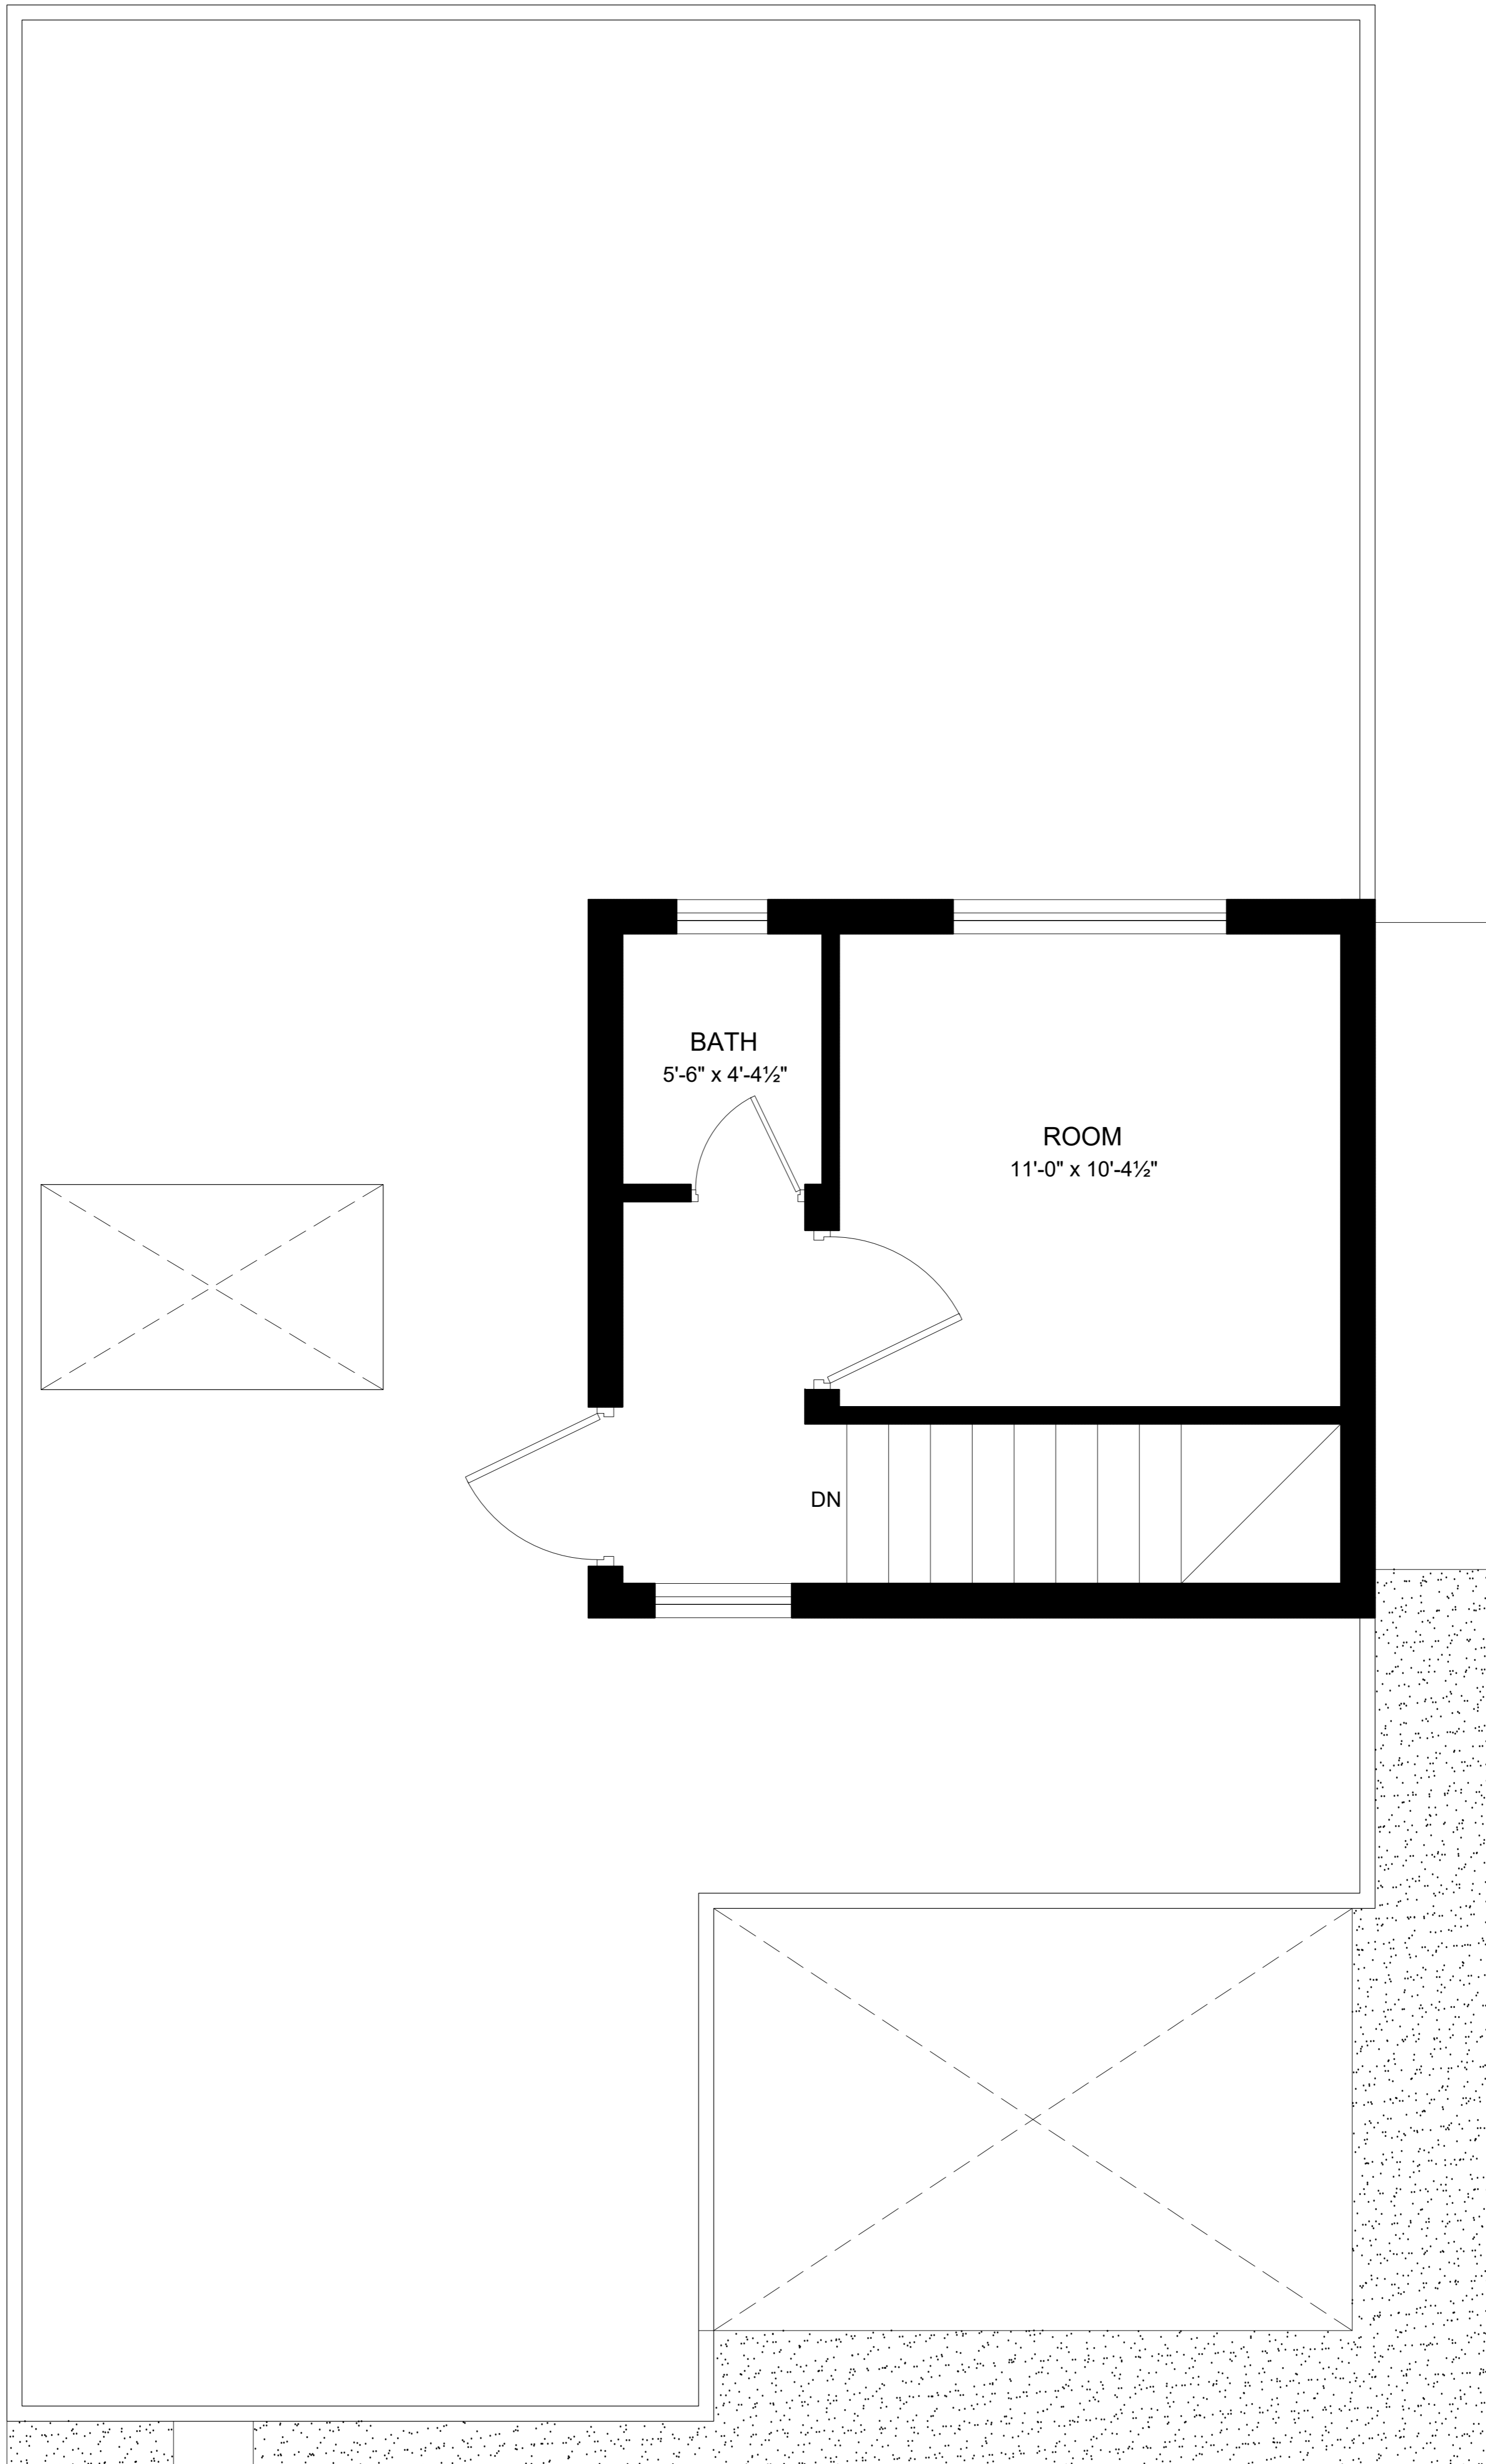

TOP FLOOR PLAN

COVERED AREA 272 SFT
SCALE : 1/8"= 1'-0"

