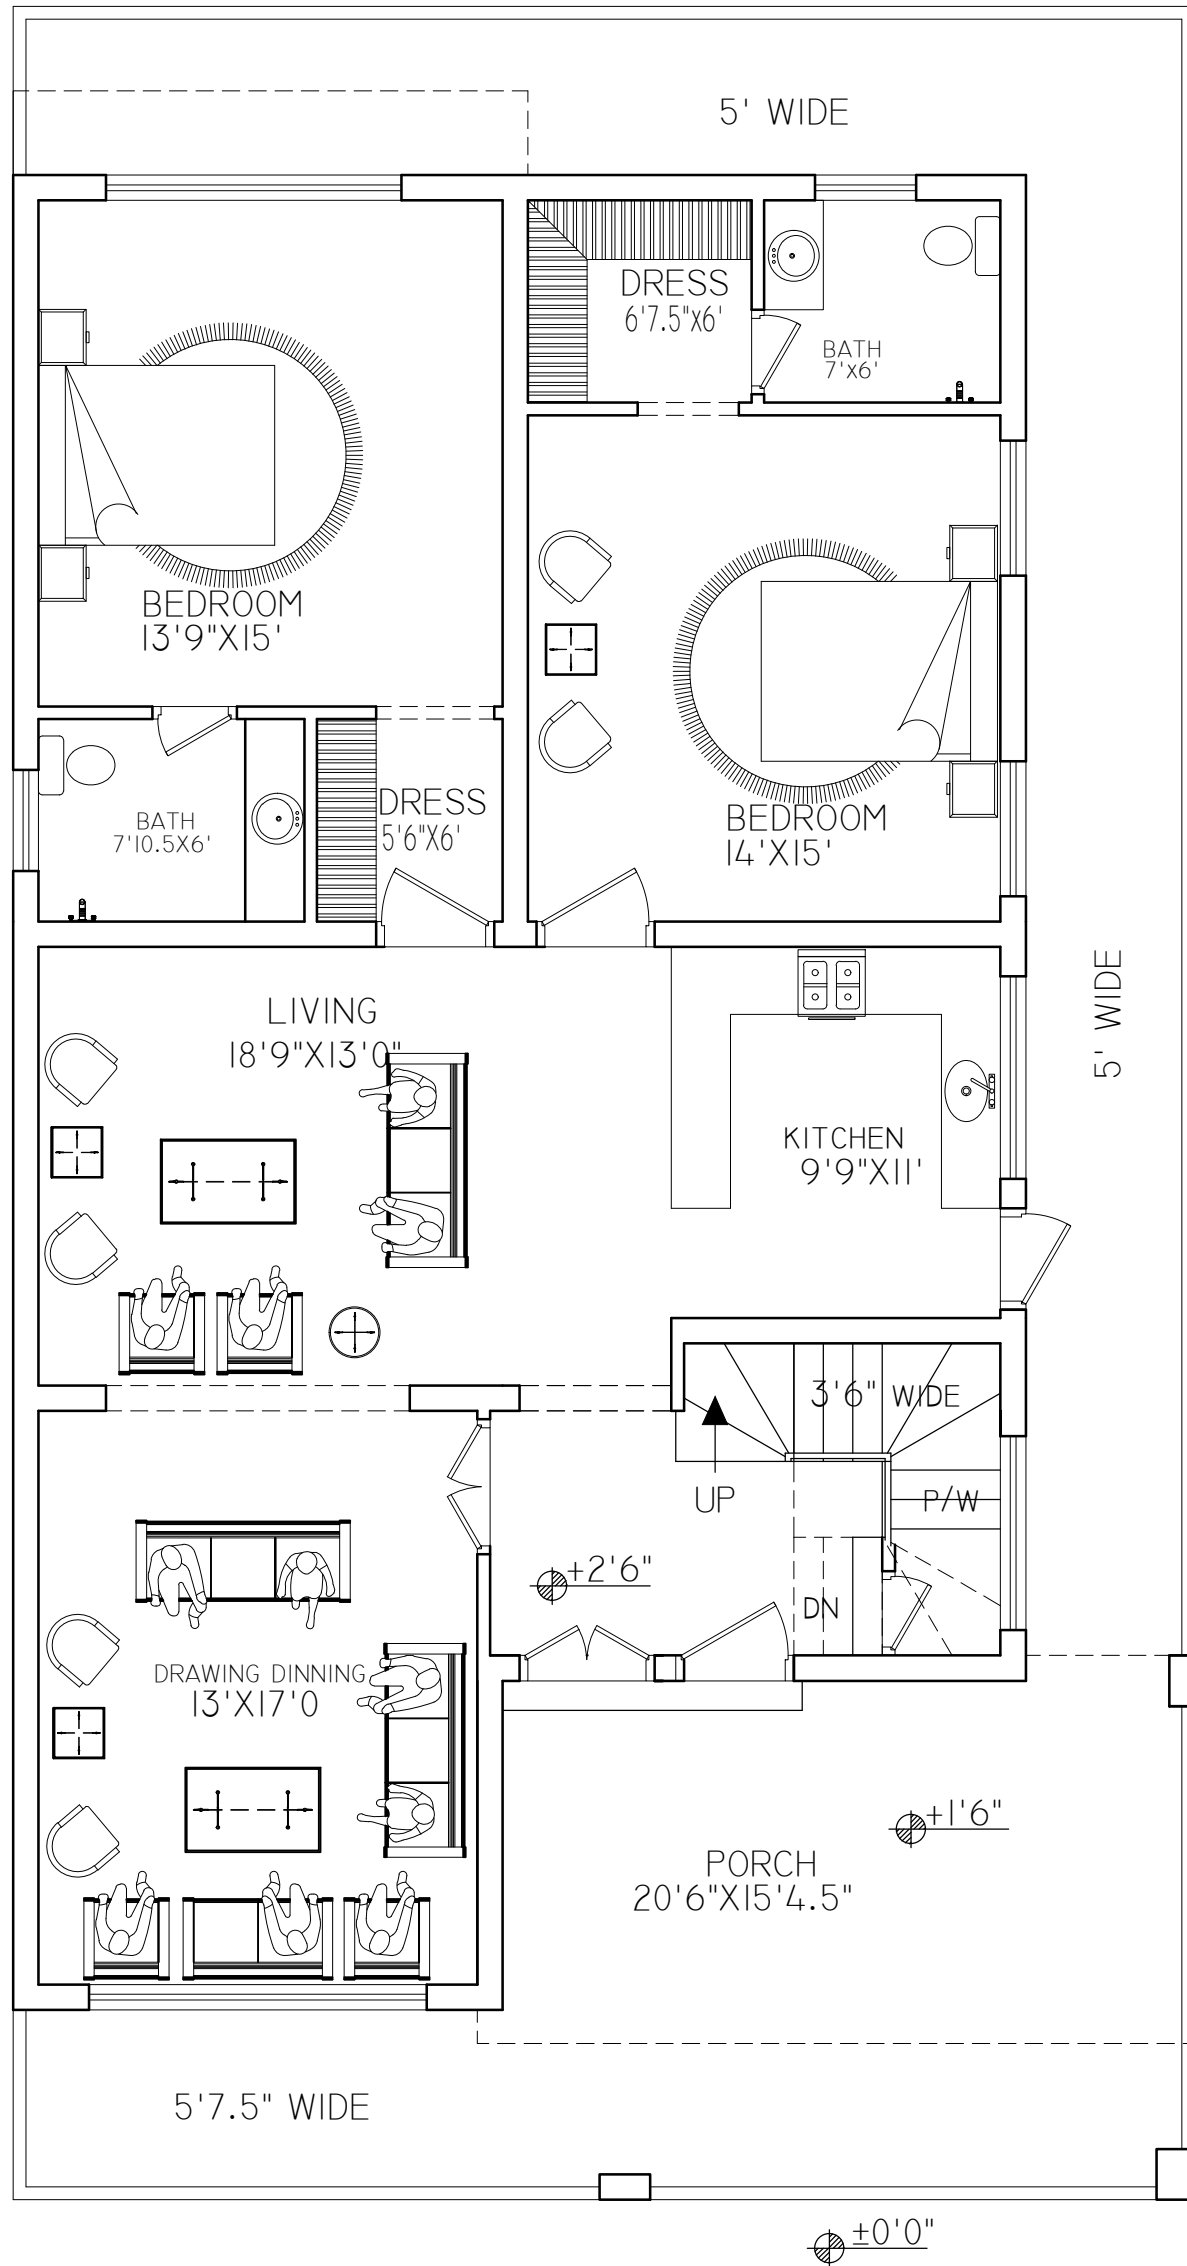
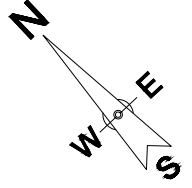

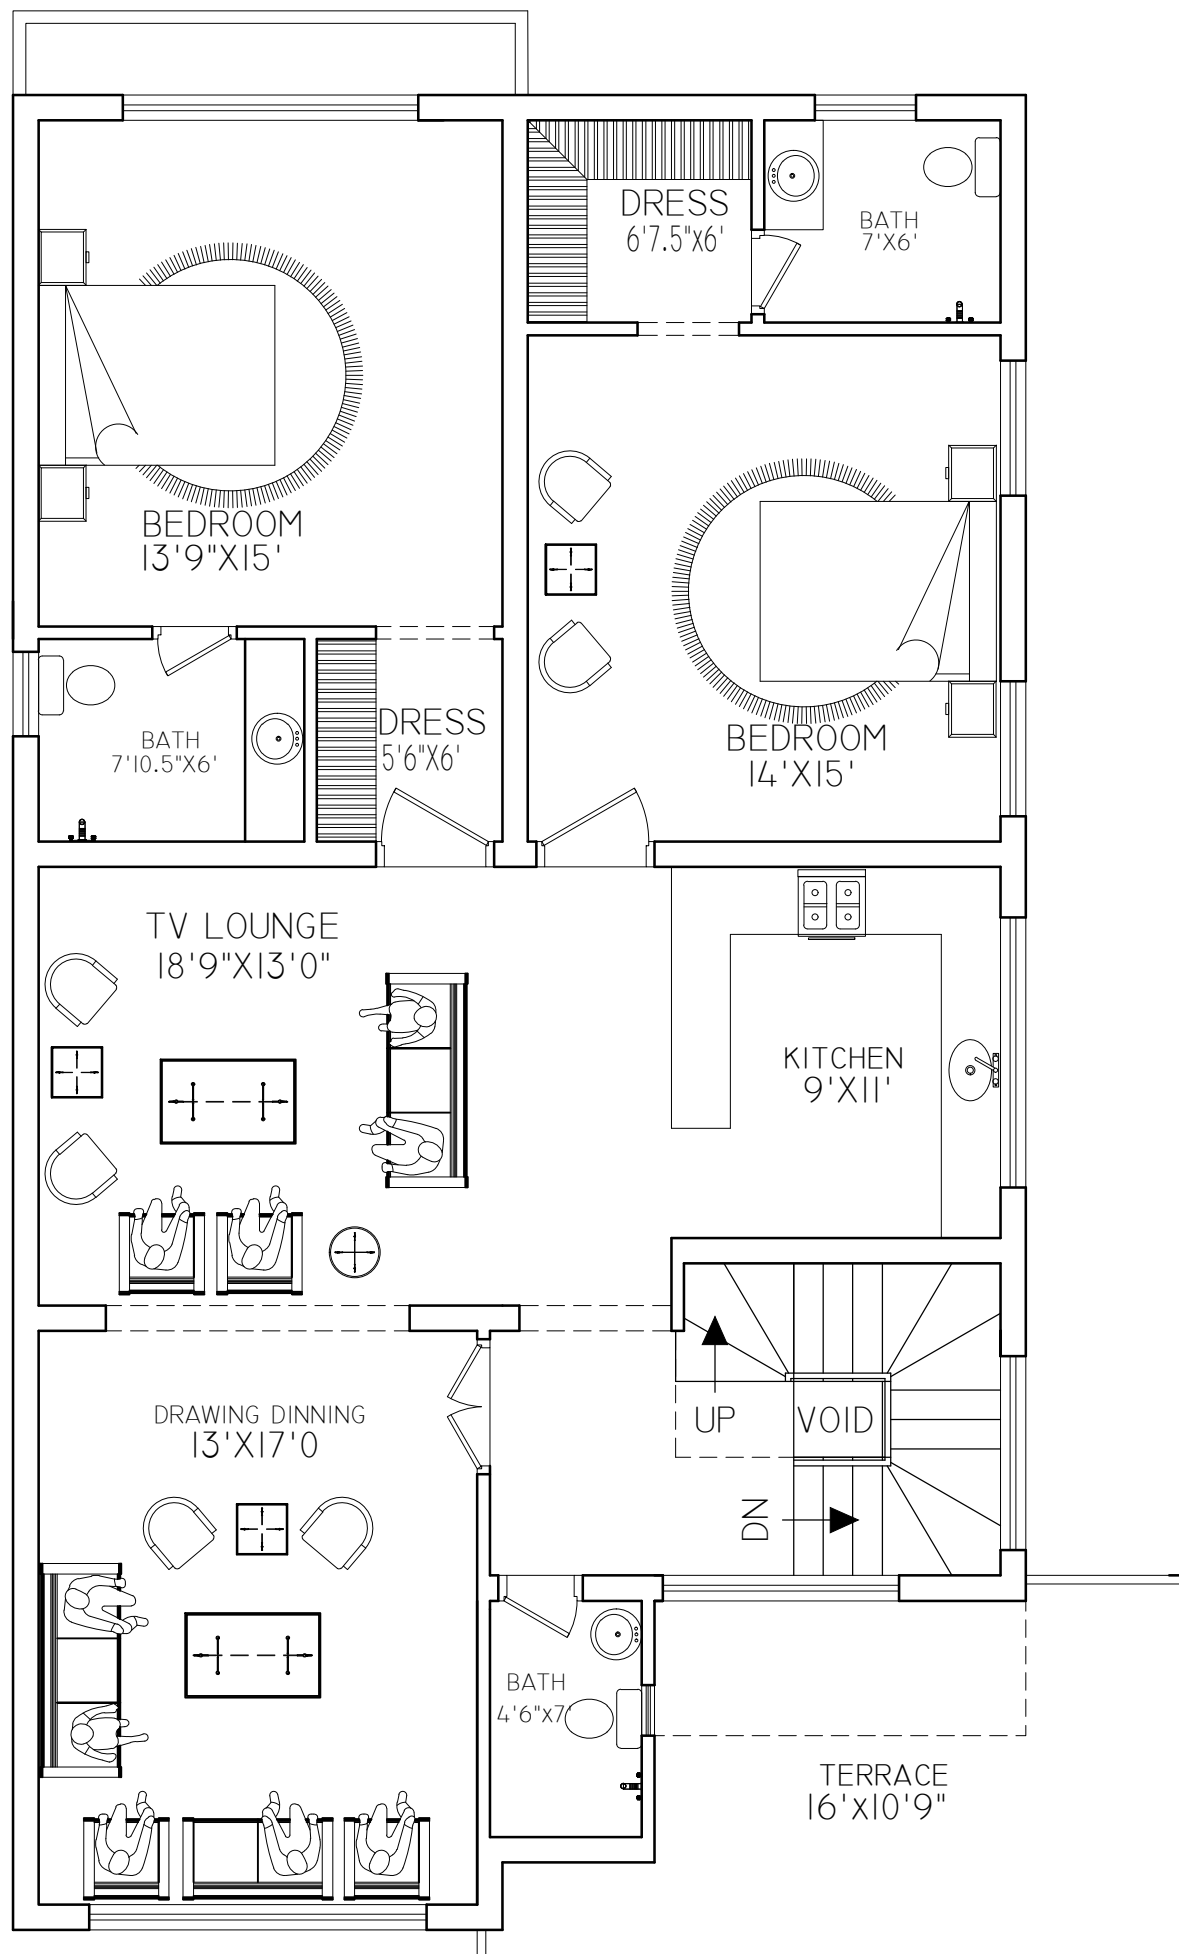


Architecture-Structure-Interior- Landscape- Construction/Management
email: Markassociates.pk@gmail.com




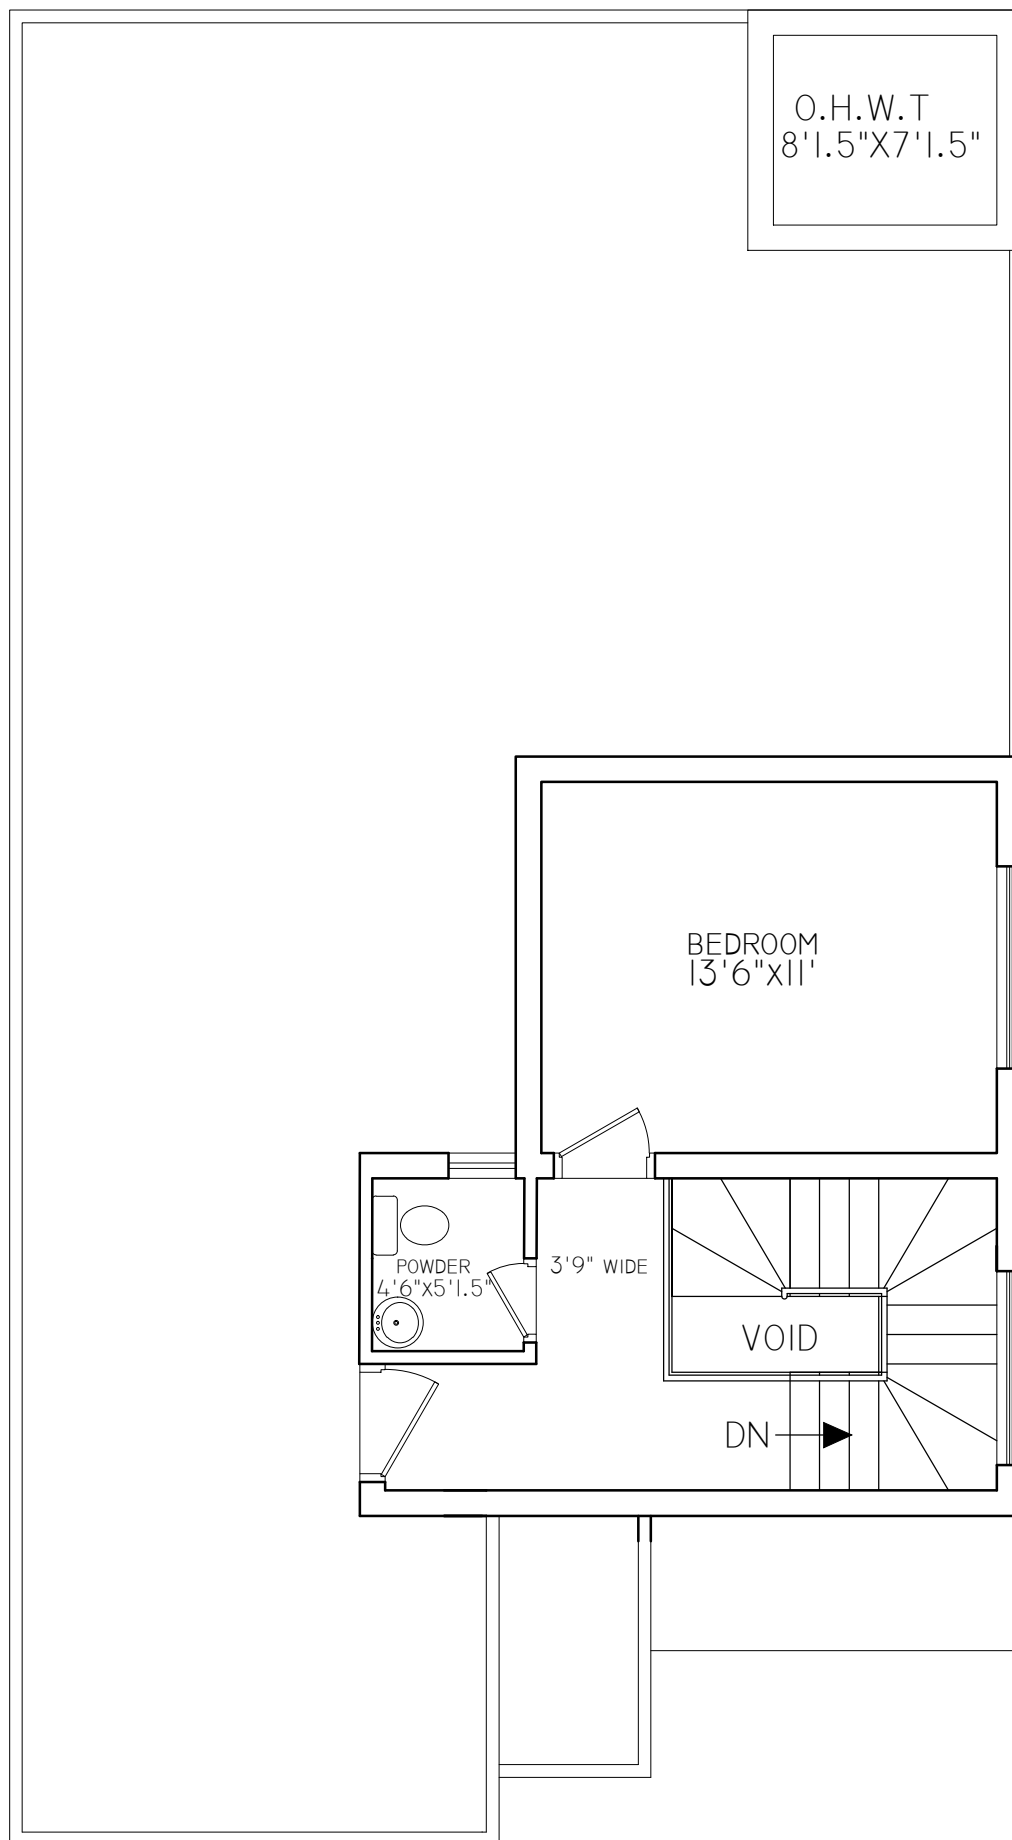
GROUND FLOOR PLAN

Title: PRESENTATION PLAN	Drg No. P-2	Design: AR.MOHSIN MUNAWAR	Revision: 00	Issue: DEC. 2020
Client: MR. M.EJAZ	AREAS: GROUND FLOOR- 1743 SFT	 Architecture-Interior- Landscape- Construction/Management email: Markassociates.pk@gmail.com		
Project: PLOT# 997, STREET#31, BLOCK-D, TOP CITY.	SCALE: N.T.S			




FIRST FLOOR PLAN

Title: PRESENTATION PLAN	Drg No. P-2	Design: AR.MOHSIN MUNAWAR	Revision: 00 Issue: DEC. 2020
Client: MR. M.EJAZ		Checked: AREAS: FIRST FLOOR- 1559 SFT	 MARK ASSOCIATES <small>Architecture-Interior- Landscape- Construction/Management email: Markassociates.pk@gmail.com</small>
Project: PLOT# 997, STREET#31, BLOCK-D, TOP CITY.		SCALE: N.T.S	



MUMTY & ROOF FLOOR PLAN

Title: PRESENTATION PLAN	Drg No. P-2	Design: AR.MOHSIN MUNAWAR	Revision: 00	Issue: DEC. 2020
Client: MR. M.EJAZ		Checked:	 MARK ASSOCIATES Architecture-Interior- Landscape- Construction/Management email: Markassociates.pk@gmail.com	
Project: PLOT# 997, STREET#31, BLOCK-D, TOP CITY.		AREAS: MUMTY- 387 SFT		
		SCALE: N.T.S		